



STAN S-0-A

sobnost: 3,5

PROSTORIJA	NETO KORISNA	OBRAČUNSKA
1 VJETROBRAN	3.87m ²	3.87m ²
2 BORAVAK S BLAGOVAONICOM	33.16m ²	33.16m ²
3 IZBA	1.36m ²	1.36m ²
4 WC	2.14m ²	2.14m ²
5 KUHINJA	9.45m ²	9.45m ²
6 HODNIK	2.09m ²	2.09m ²
7 SPAVAĆA SOBA	10.87m ²	10.87m ²
8 SPAVAĆA SOBA	6.75m ²	6.75m ²
9 KUPAONICA	7.96m ²	7.96m ²
10 SPAVAĆA SOBA	11.84m ²	11.84m ²
11 NATKRIVENI ULAZ	2.96m ²	1.48m ²
12 LODJA	10.80m ²	8.10m ²
UKUPNO	103.25m ²	99.07m ²

Napomena:

Konačne mjere i površine će se definirati glavnim projektom.

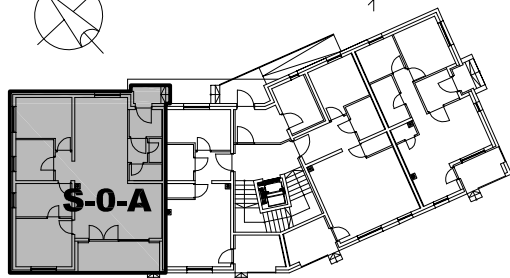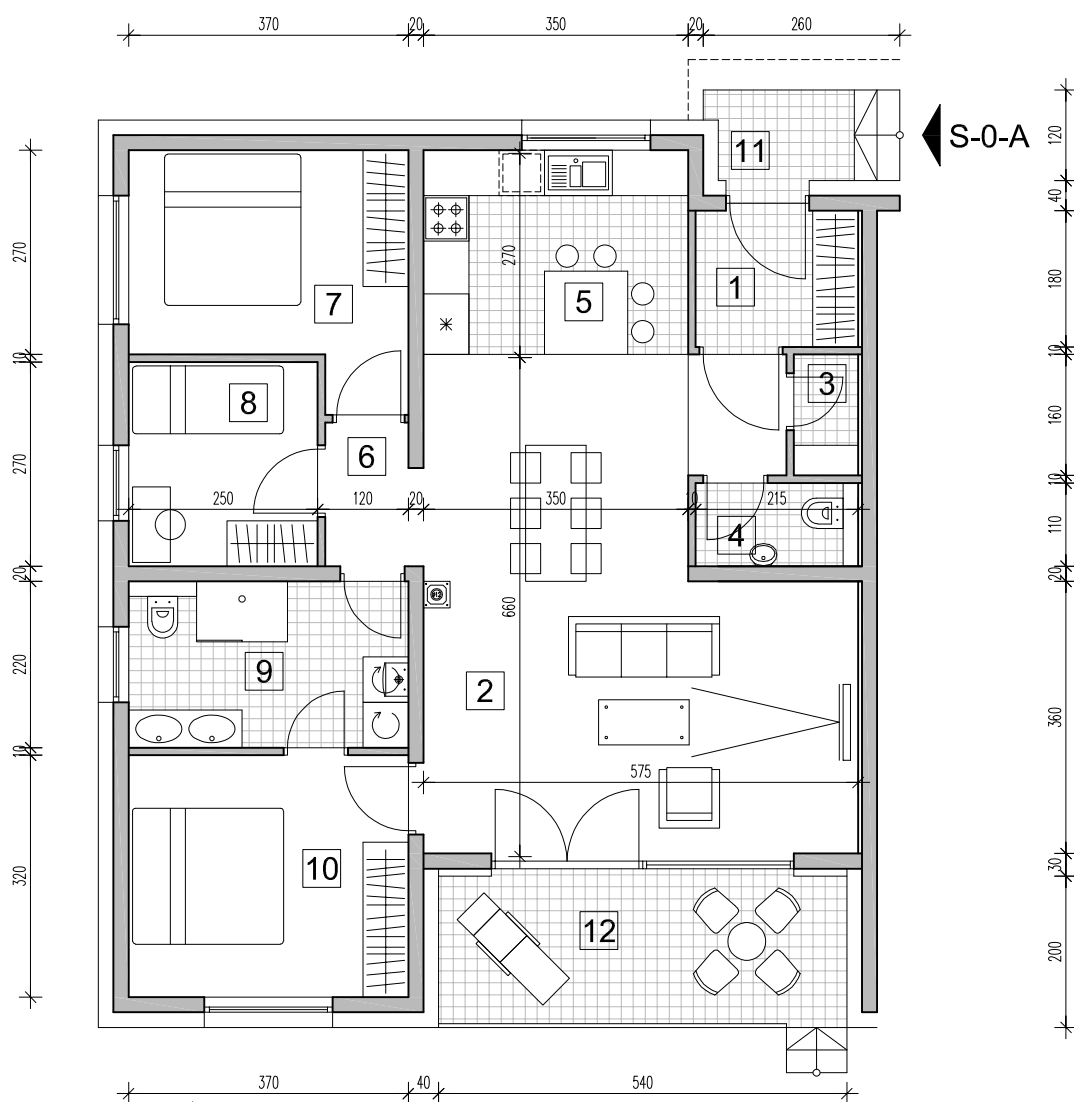


prizemlje :: stan S-0-A

MJ. 1:100


STAN S-0-B			sobnost: 2
PROSTORIJA	NETO KORISNA	OBRAČUNSKA	
1	ULAZ	4.69m ²	4.69m ²
2	SPAVAĆA SOBA	10.52m ²	10.52m ²
3	KUPAONICA	4.16m ²	4.16m ²
4	BORAVAK S BLAGOVAONICOM	17.36m ²	17.36m ²
5	KUHINJA	3.78m ²	3.78m ²
6	IZBA	1.71m ²	1.71m ²
7	LODŽIA	7.64m ²	5.73m ²
UKUPNO		49.86m ²	47.95m ²

Napomena:
Konačne mjere i površine će se definirati glavnim projektom.

0 1 2 5m

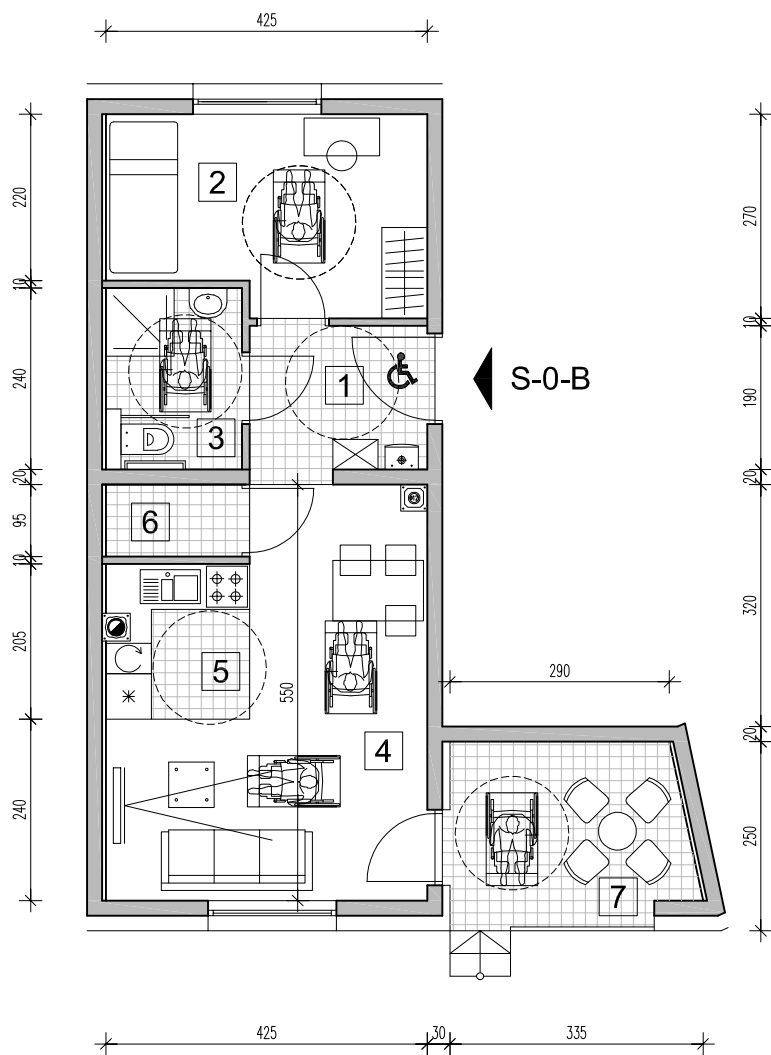

Jednostavno prilagodljiv stan s elementima neovisnog življenja, prema članku 22.
Pravilnika o osiguranju pristupačnosti građevina osobama s invaliditetom i smanjene pokretljivosti (NN 78/13).

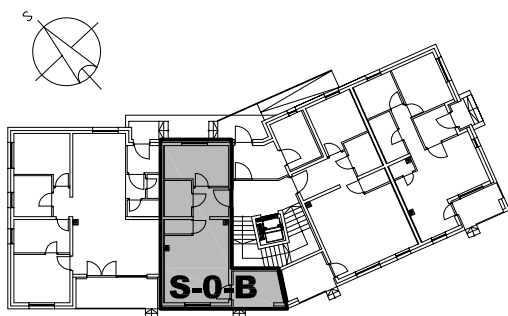


prizemlje :: stan S-0-B

MJ. 1:100


STAN S-0-C			sobnost: 2
PROSTORIJA	NETO KORISNA	OBRAČUNSKA	
1	ULAZ	7.56m ²	7.56m ²
2	SPAVAĆA SOBA	10.07m ²	10.07m ²
3	KUPAONICA	4.14m ²	4.14m ²
4	BORAVAK S BLAGOVAONICOM	24.47m ²	24.47m ²
5	IZBA	1.71m ²	1.71m ²
6	KUHINJA	5.03m ²	5.03m ²
7	LODŽIA	7.64m ²	5.73m ²
UKUPNO		60.62m ²	58.71m ²

Napomena:
Konačne mjere i površine će se definirati glavnim projektom.

0 1 2 5m

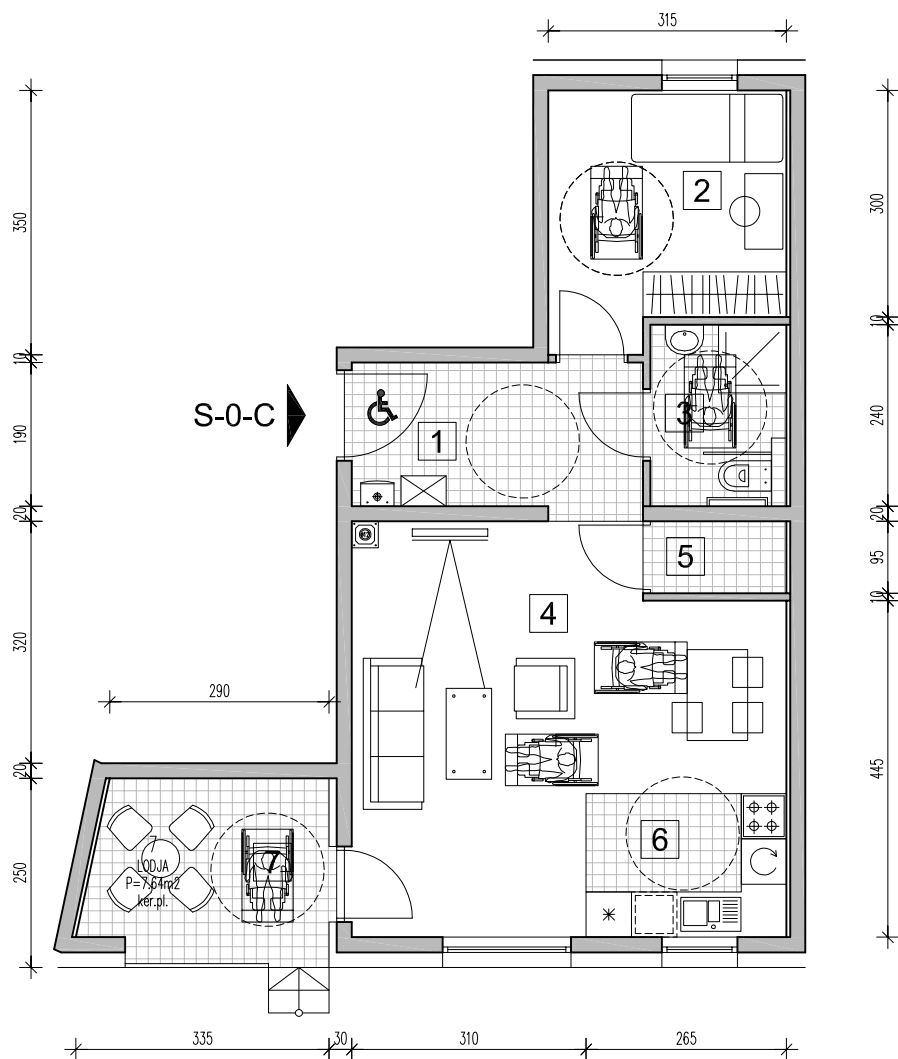

Jednostavno prilagodljiv stan s elementima neovisnog življenja, prema članku 22.
Pravilnika o osiguranju pristupačnosti građevina osobama s invaliditetom i smanjene pokretljivosti (NN 78/13).

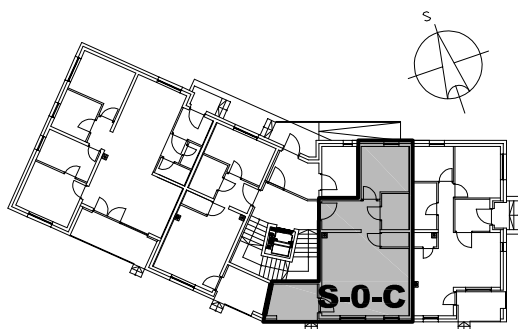



prizemlje :: stan S-0-C

MJ. 1:100

STAN S-0-D		sobnost: 2,5	
PROSTORIJA		NETO KORISNA	OBRAČUNSKA
1	VJETROBRAN	4.83m ²	4.83m ²
2	BORAVAK S BLAGOVAONICOM	18.85m ²	18.85m ²
3	IZBA	1.35m ²	1.35m ²
4	KUHINJA	5.03m ²	5.03m ²
5	HODNIK	3.30m ²	3.30m ²
6	SPAVAĆA SOBA	10.20m ²	10.20m ²
7	SPAVAĆA SOBA	6.10m ²	6.10m ²
8	KUPAONICA	4.62m ²	4.62m ²
9	NATKRIVENI ULAZ	2.88m ²	1.78m ²
10	NATKRIVENA TERASA	6.04m ²	3.02m ²
UKUPNO		63.20m ²	59.08m ²

Napomena:
Konačne mjere i površine će se definirati glavnim projektom.

0 1 2 5m

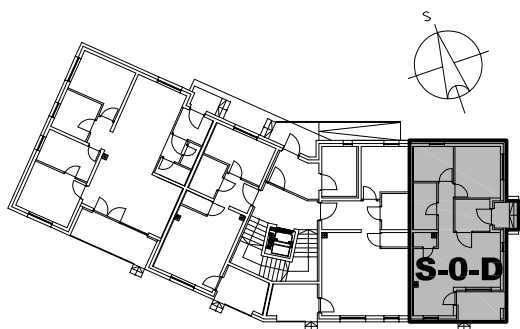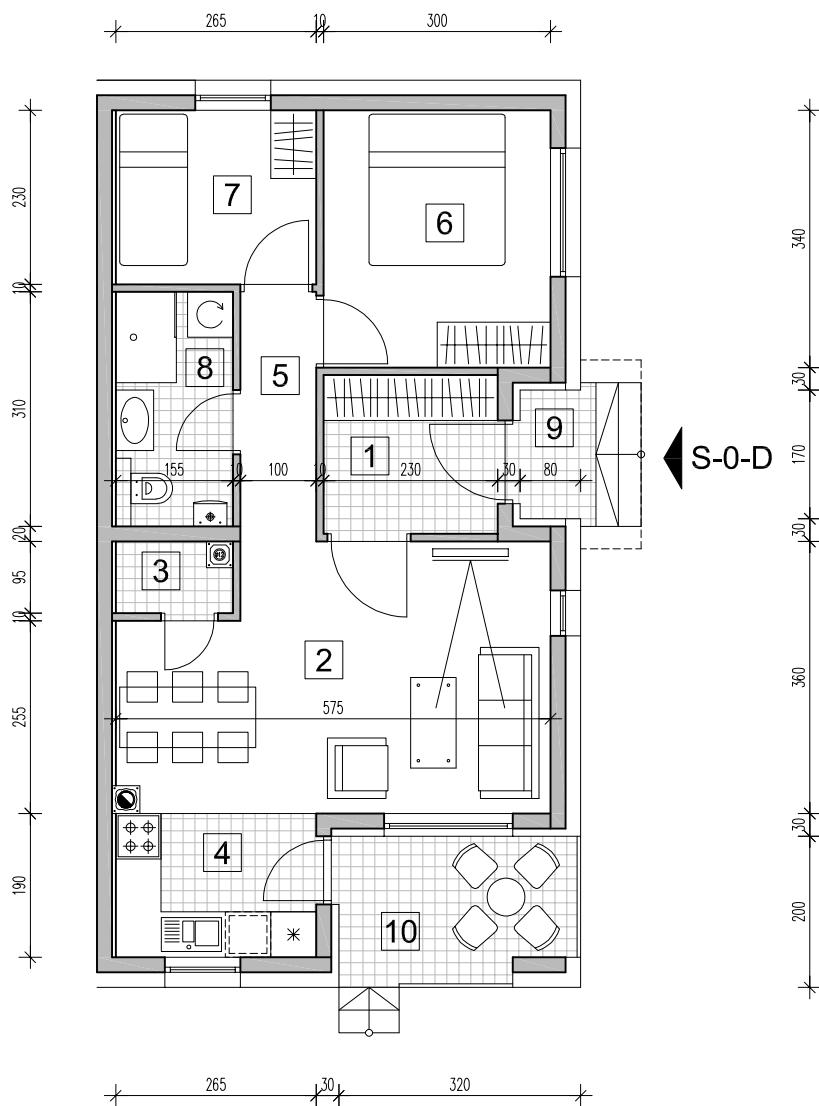

prizemlje :: stan S-0-D

MJ. 1:100



STAN S-1-A

sobnost: 3,5

	PROSTORIJA	NETO KORISNA	OBRAČUNSKA
1	ULAZ	3.07m ²	3.07m ²
2	WC	1.35m ²	1.35m ²
3	BORAVAK S BLAGOVAONICOM	27.60m ²	27.60m ²
4	KUHINJA	4.95m ²	4.95m ²
5	IZBA	1.37m ²	1.37m ²
6	HODNIK	3.50m ²	3.50m ²
7	SPAVAĆA SOBA	6.07m ²	6.07m ²
8	SPAVAĆA SOBA	12.01m ²	12.01m ²
9	SPAVAĆA SOBA	8.74m ²	8.74m ²
10	KUPAONICA	4.66m ²	4.66m ²
11	LODJA	6.56m ²	4.92m ²
	UKUPNO	79.88m ²	78.24m ²

Napomena:

Konačne mjere i površine će se definirati glavnim projektom.

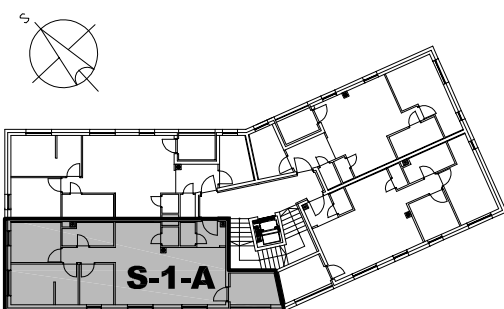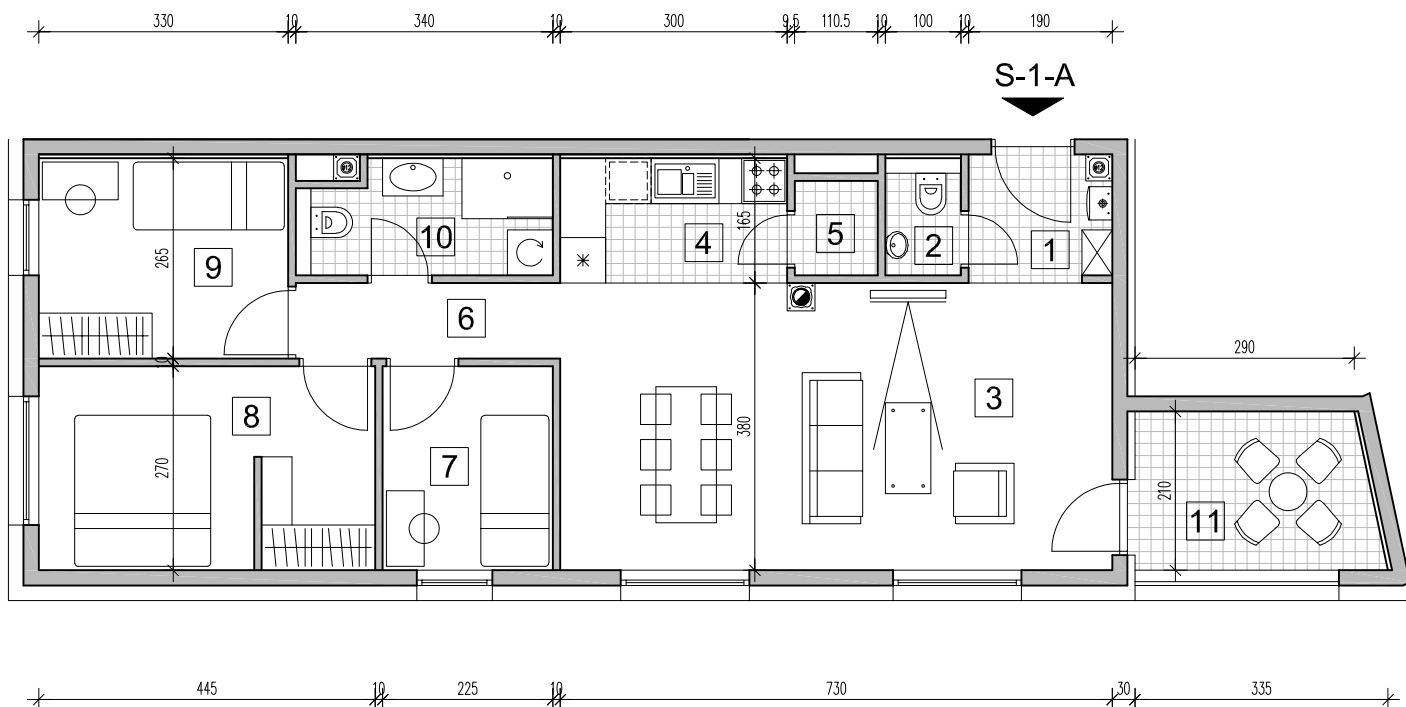

prvi kat :: stan S-1-A

MJ. 1:100



STAN S-1-B

sobnost: 3,5

	PROSTORIJA	NETO KORISNA	OBRAČUNSKA
1	ULAZ	4.94m ²	4.94m ²
2	WC	1.35m ²	1.35m ²
3	SPAVAĆA SOBA	6.46m ²	6.46m ²
4	BORAVAK S BLAGOVAONICOM	24.49m ²	24.49m ²
5	KUHINJA	4.95m ²	4.95m ²
6	IZBA	1.37m ²	1.37m ²
7	SPAVAĆA SOBA	12.55m ²	12.55m ²
8	SPAVAĆA SOBA	8.74m ²	8.74m ²
9	KUPAONICA	4.96m ²	4.96m ²
10	LODJA	3.84m ²	2.88m ²
	UKUPNO	73.65m ²	72.69m ²

Napomena:

Konačne mjere i površine će se definirati glavnim projektom.

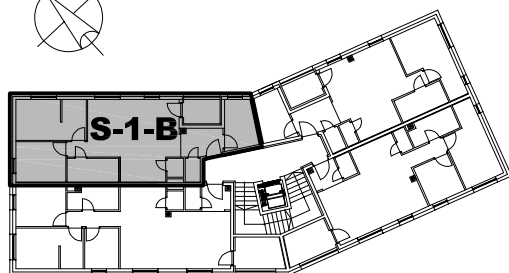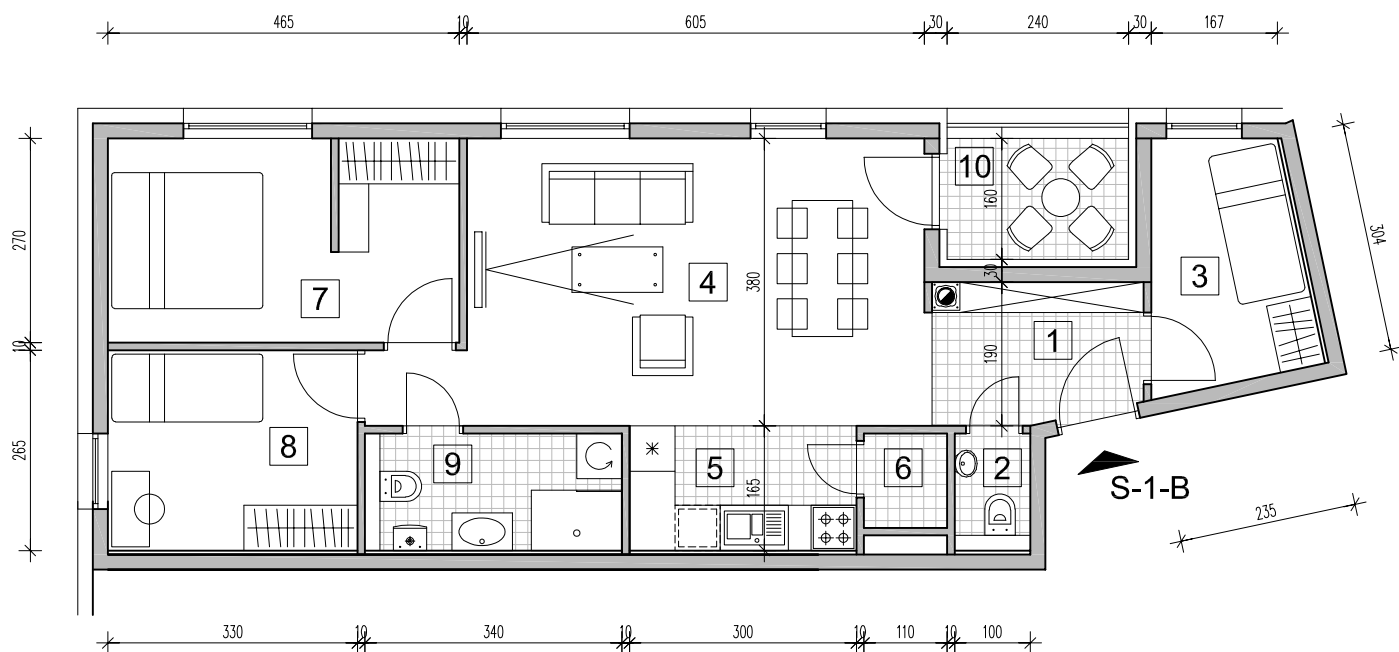

prvi kat :: stan S-1-B

MJ. 1:100



STAN S-1-C

sobnost: 2,5

	PROSTORIJA	NETO KORISNA	OBRAČUNSKA
1	ULAZ	5.08m ²	5.08m ²
2	WC	1.35m ²	1.35m ²
3	SPAVAĆA SOBA	6.46m ²	6.46m ²
4	BORAVAK S BLAGOVAONICOM	20.54m ²	20.54m ²
5	KUHINJA	4.95m ²	4.95m ²
6	IZBA	1.08m ²	1.08m ²
7	SPAVAĆA SOBA	13.04m ²	13.04m ²
8	KUPAONICA	4.80m ²	4.80m ²
9	LODJA	3.84m ²	2.88m ²
	UKUPNO	61.14m ²	60.18m ²

Napomena:

Konačne mjere i površine će se definirati glavnim projektom.

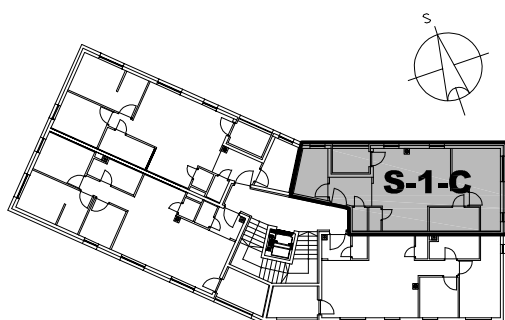
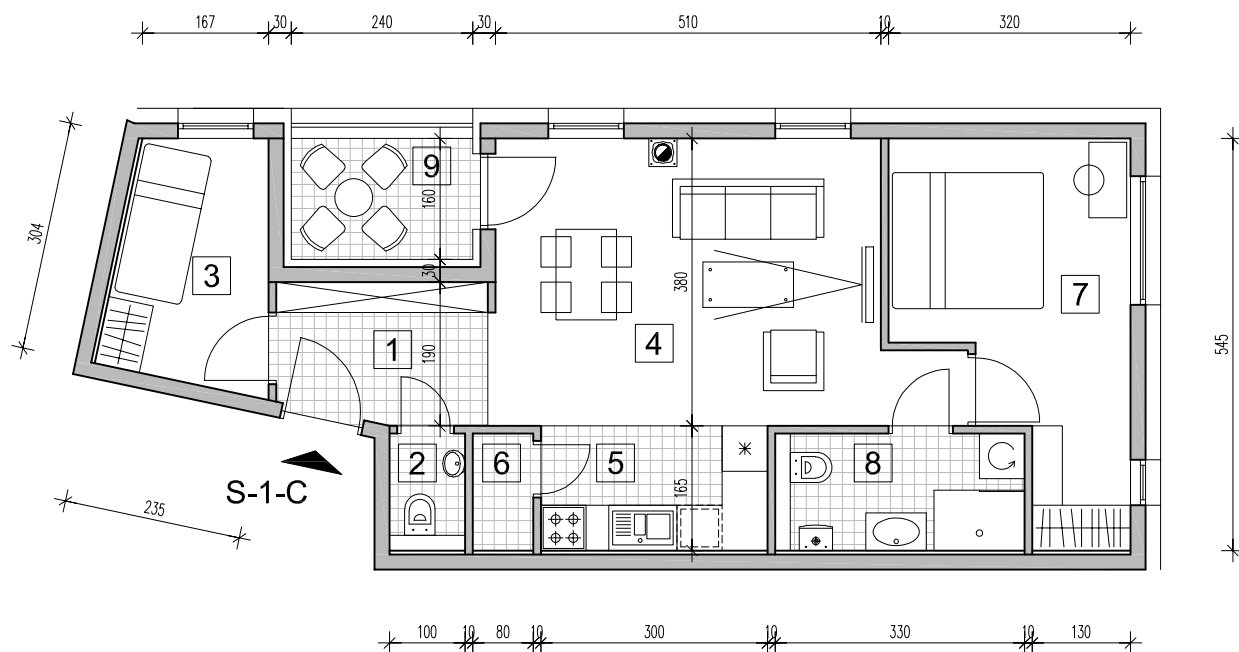


prvi kat :: stan S-1-C

MJ. 1:100

STAN S-1-D		sobnost: 2,5	
PROSTORIJA		NETO KORISNA	OBRAČUNSKA
1	ULAZ	3.07m ²	3.07m ²
2	WC	1.35m ²	1.35m ²
3	BORAVAK S BLAGOVAONICOM	24.07m ²	24.07m ²
4	KUHINJA	4.95m ²	4.95m ²
5	IZBA	1.08m ²	1.08m ²
6	HODNIK	2.63m ²	2.63m ²
7	SPAVAĆA SOBA	6.83m ²	6.83m ²
8	SPAVAĆA SOBA	12.40m ²	12.40m ²
9	KUPAONICA	4.64m ²	4.64m ²
10	LODJA	6.56m ²	4.92m ²
UKUPNO		67.58m ²	65.94m ²

Napomena:
Konačne mjere i površine će se definirati glavnim projektom.

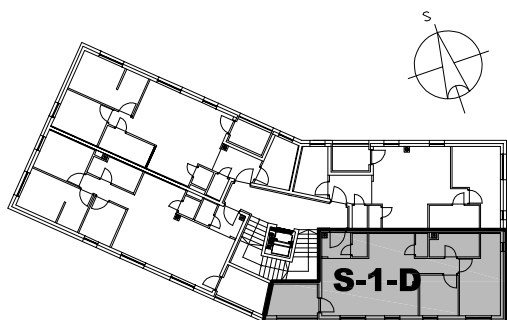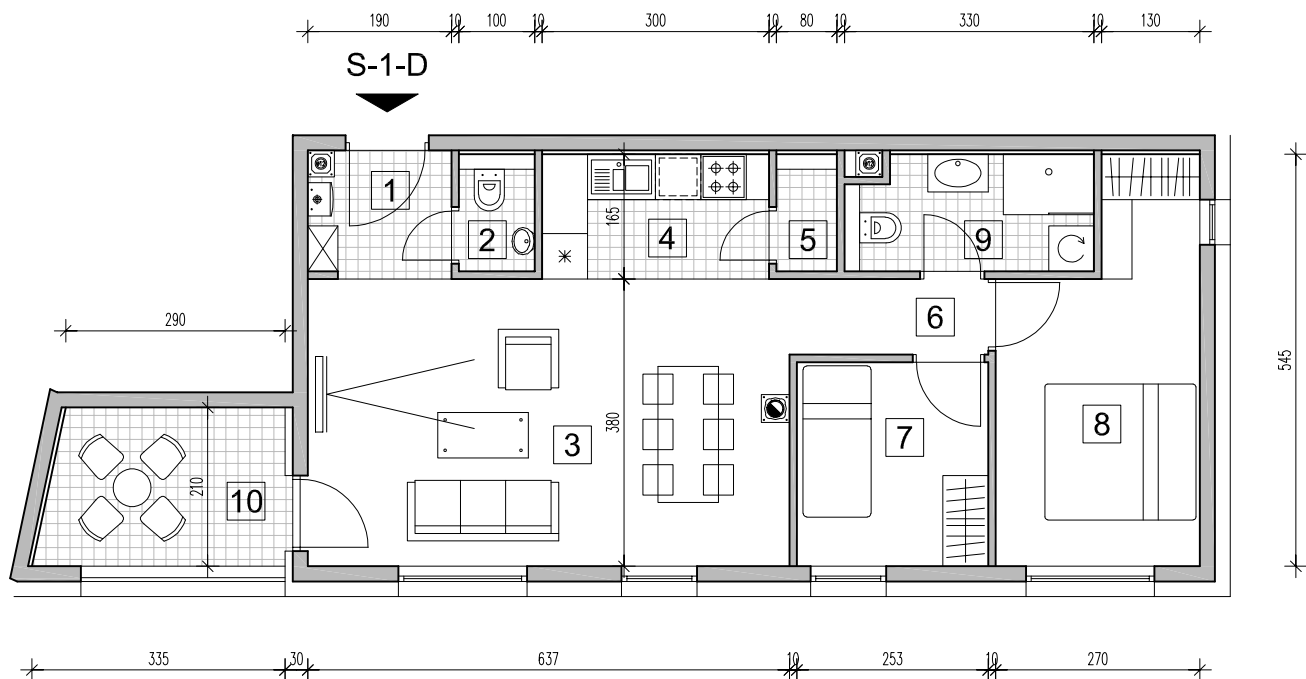

prvi kat :: stan S-1-D

MJ. 1:100



STAN S-2-A

sobnost: 3,5

PROSTORIJA	NETO KORISNA	OBRAČUNSKA
1 ULAZ	3.07m ²	3.07m ²
2 WC	1.35m ²	1.35m ²
3 BORAVAK S BLAGOVAONICOM	27.60m ²	27.60m ²
4 KUHINJA	4.95m ²	4.95m ²
5 IZBA	1.37m ²	1.37m ²
6 HODNIK	3.50m ²	3.50m ²
7 SPAVAĆA SOBA	6.07m ²	6.07m ²
8 SPAVAĆA SOBA	12.01m ²	12.01m ²
9 SPAVAĆA SOBA	8.74m ²	8.74m ²
10 KUPAONICA	4.66m ²	4.66m ²
11 LODJA	6.46m ²	4.84m ²
UKUPNO	79.78m ²	78.16m ²

Napomena:

Konačne mjere i površine će se definirati glavnim projektom.

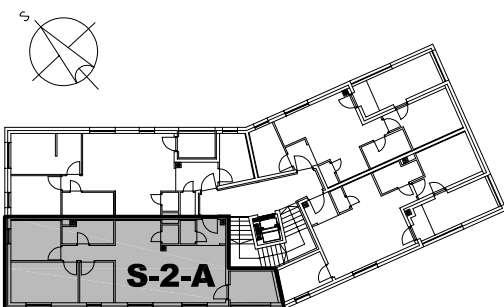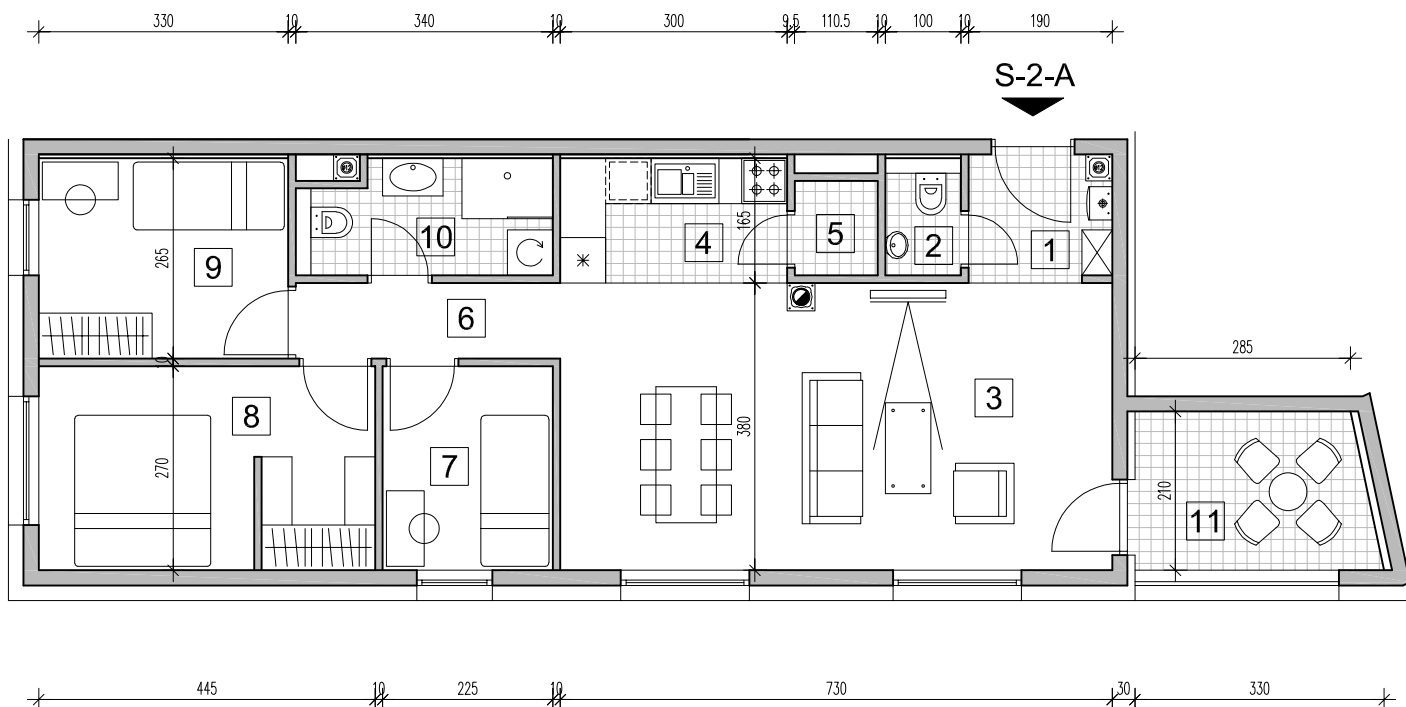

drugi kat :: stan S-2-A

MJ. 1:100



STAN S-2-B

sobnost: 3,5

	PROSTORIJA	NETO KORISNA	OBRAČUNSKA
1	ULAZ	4.94m ²	4.94m ²
2	WC	1.35m ²	1.35m ²
3	SPAVAĆA SOBA	6.46m ²	6.46m ²
4	BORAVAK S BLAGOVAONICOM	24.49m ²	24.49m ²
5	KUHINJA	4.95m ²	4.95m ²
6	IZBA	1.37m ²	1.37m ²
7	SPAVAĆA SOBA	12.55m ²	12.55m ²
8	SPAVAĆA SOBA	8.74m ²	8.74m ²
9	KUPAONICA	4.96m ²	4.96m ²
10	LODJA	3.84m ²	2.88m ²
	UKUPNO	73.65m ²	72.69m ²

Napomena:

Konačne mjere i površine će se definirati glavnim projektom.

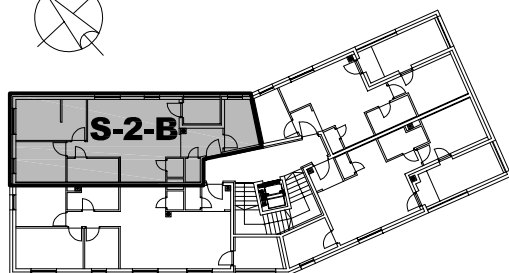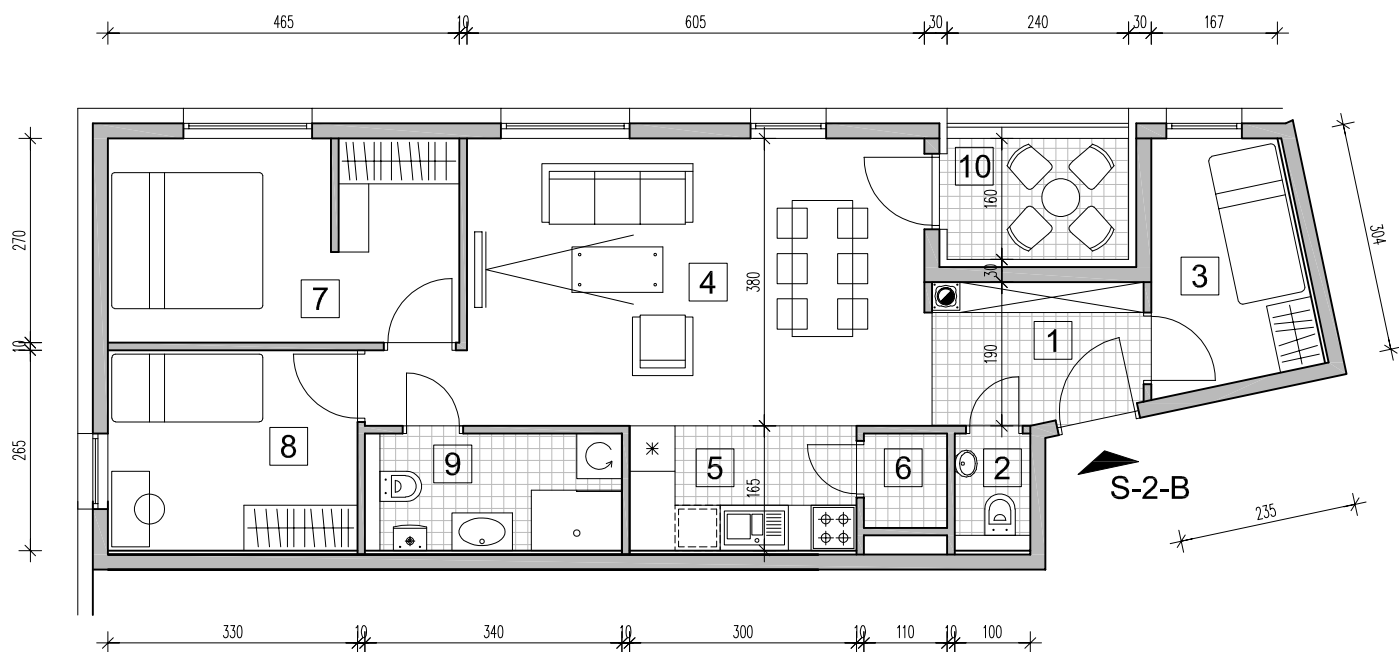

drugi kat :: stan S-2-B

MJ. 1:100



STAN S-2-C

sobnost: 2,5

PROSTORIJA	NETO KORISNA	OBRAČUNSKA
1 ULAZ	2.57m ²	2.57m ²
2 SPAVAĆA SOBA	6.46m ²	6.46m ²
3 BORAVAK S BLAGOVAONICOM	18.56m ²	18.56m ²
4 KUHINJA	3.46m ²	3.46m ²
5 IZBA	1.08m ²	1.08m ²
6 SPAVAĆA SOBA (v=160-260cm)	11.46m ²	9.16m ²
7 KUPAONICA (v=240-260cm)	4.39m ²	4.25m ²
8 NATKRIVENA TERASA	2.20m ²	1.10m ²
9 NENATKRIVENA TERASA	10.12m ²	2.53m ²
UKUPNO	60.30m ²	49.17m ²

Napomena:

Konačne mjere i površine će se definirati glavnim projektom.

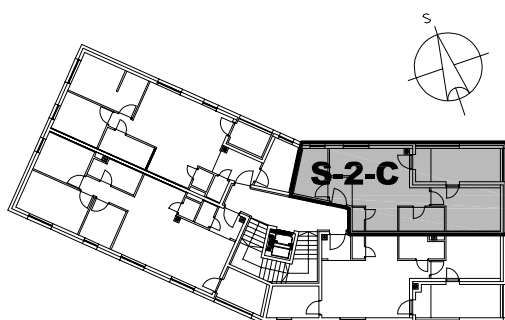
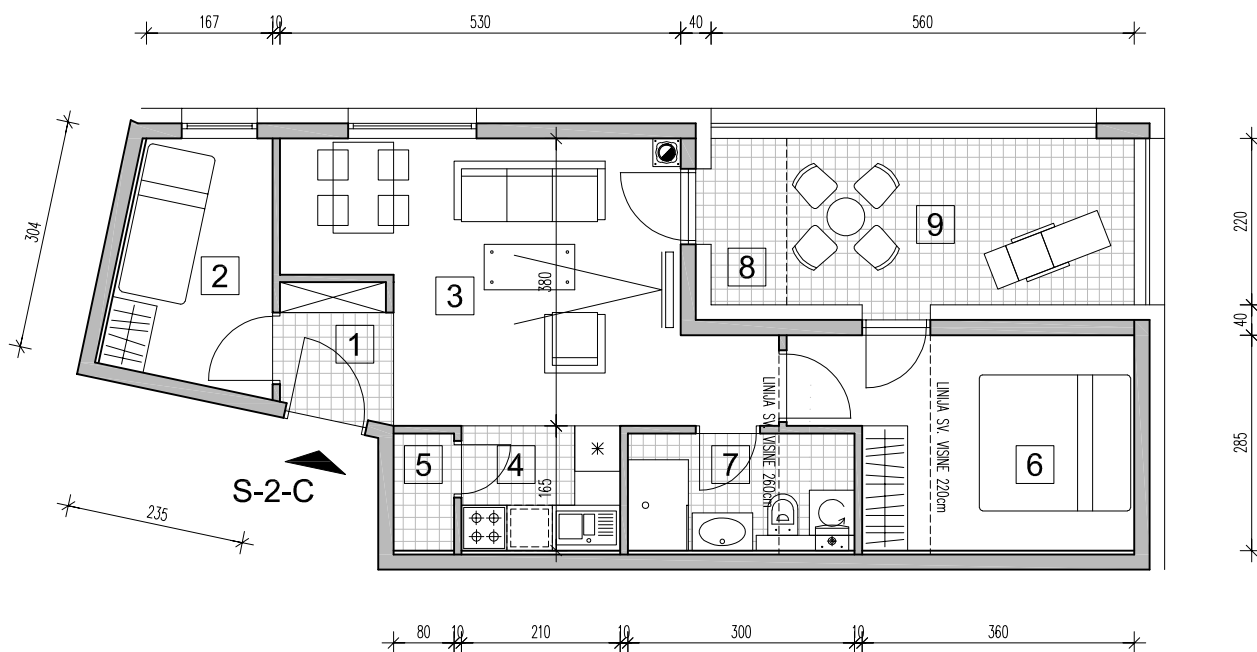


drugi kat :: stan S-2-C

MJ. 1:100

STAN S-2-D			sobnost: 2,5
PROSTORIJA	NETO KORISNA	OBRAČUNSKA	
1 ULAZ	3.07m ²	3.07m ²	
2 BORAVAK S BLAGOVAONICOM	23.60m ²	23.60m ²	
3 SPAVAĆA SOBA	6.88m ²	6.88m ²	
4 KUHINJA	3.46m ²	3.46m ²	
5 IZBA	1.08m ²	1.08m ²	
6 SPAVAĆA SOBA (v=160-260cm)	11.46m ²	9.16m ²	
7 KUPAONICA (v=240-260cm)	4.07m ²	3.95m ²	
8 NATKRIVENA TERASA	2.02m ²	1.01m ²	
9 NENATKRIVENA TERASA	10.12m ²	2.53m ²	
UKUPNO	65.76m ²	54.74m ²	

Napomena:
Konačne mjere i površine će se definirati glavnim projektom.

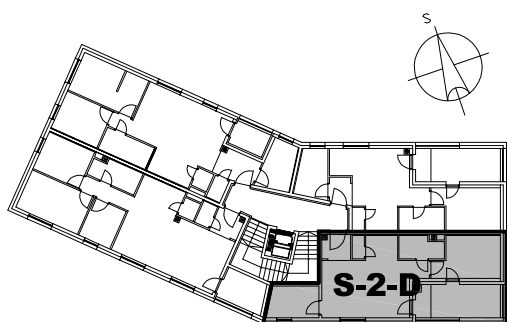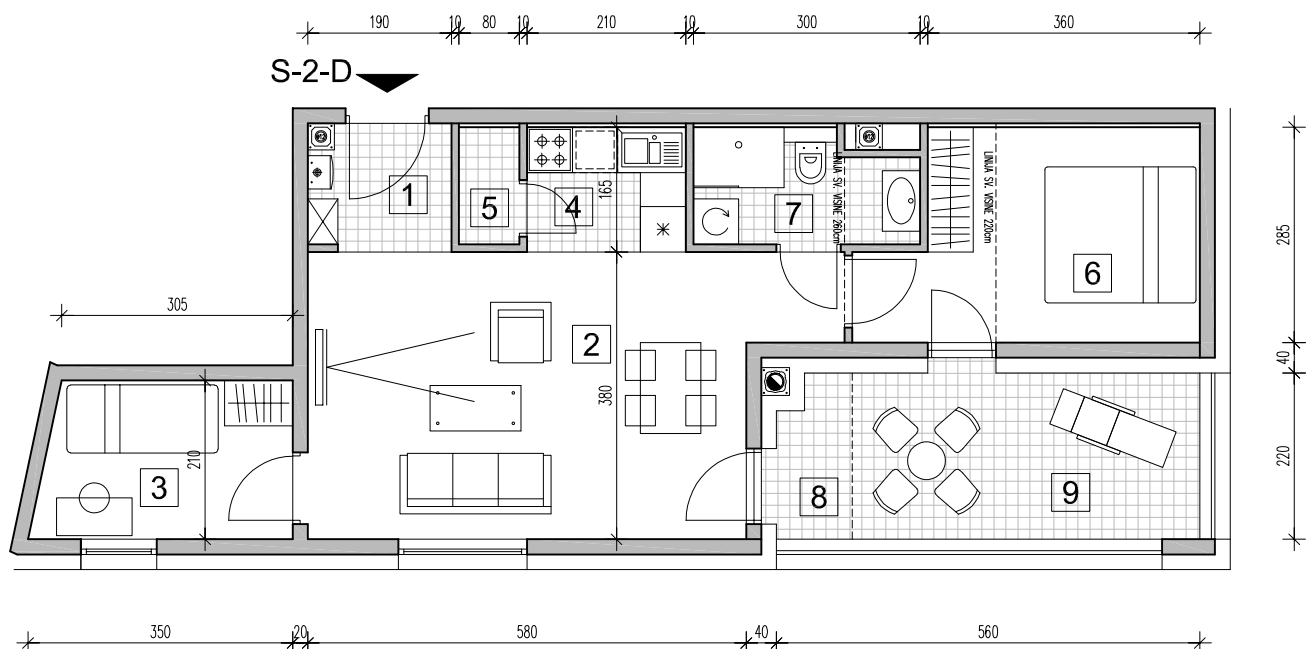

drugi kat :: stan S-2-D

MJ. 1:100